

FRONT ELEVATION

SCALE: 1/4"=1'-0"


© 2003, DAVID R. MANGO

*Plan # 03-1602*



© David R. Mango Design Group, Inc.  
[www.davidmangodesign.com](http://www.davidmangodesign.com)

David R. Mango Design Group, Inc. reserves the right to make modifications to design without notice.

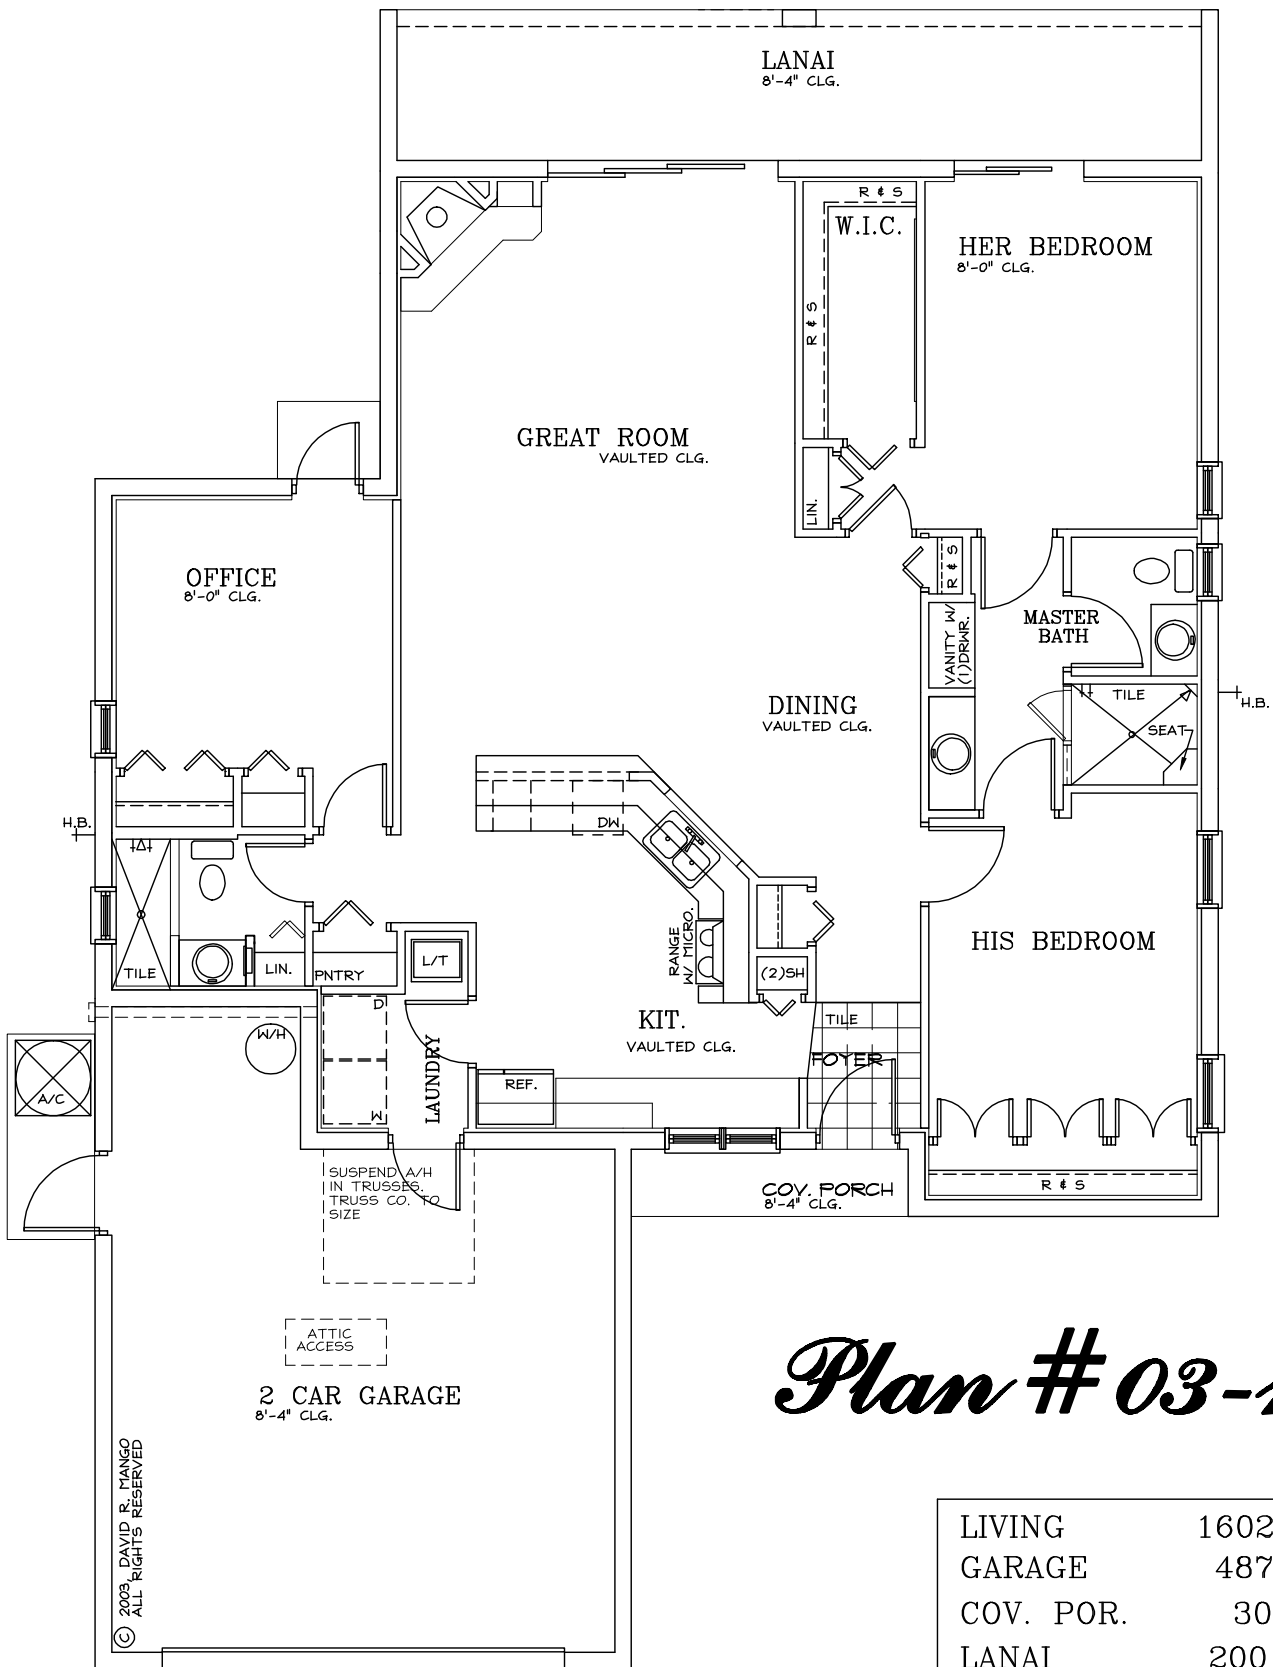

# Plan # 03-1602

LIVING	1602
GARAGE	487
COV. POR.	30
LANAI	200
<b>TOTAL</b>	<b>2319</b>



© David R. Mango Design Group, Inc.  
[www.davidmangodesign.com](http://www.davidmangodesign.com)

David R. Mango Design Group, Inc. reserves the right to make modifications to design without notice.