



© 2009, DAVID R. MANGO DESIGN GROUP, INC.
ALL RIGHTS RESERVED

#03-3393

 © David R. Mango Design Group, Inc.
www.davidmangodesign.com


David R. Mango Design Group, Inc. is the sole owner of this COPYRIGHTED design and reserves the right to make modifications to design without notice. Any reproduction of this design in whole or in part without the written consent of DRM Design Group, is prohibited. This design is protected under Federal Copyright Laws.

118'-8"



© David R. Mango Design Group, Inc.
www.davidmangodesign.com

David R. Mango Design Group, Inc. is the sole owner of this COPYRIGHTED design and reserves the right to make modifications to design without notice. Any reproduction of this design in whole or in part without the written consent of DRM Design Group, is prohibited. This design is protected under Federal Copyright Laws.

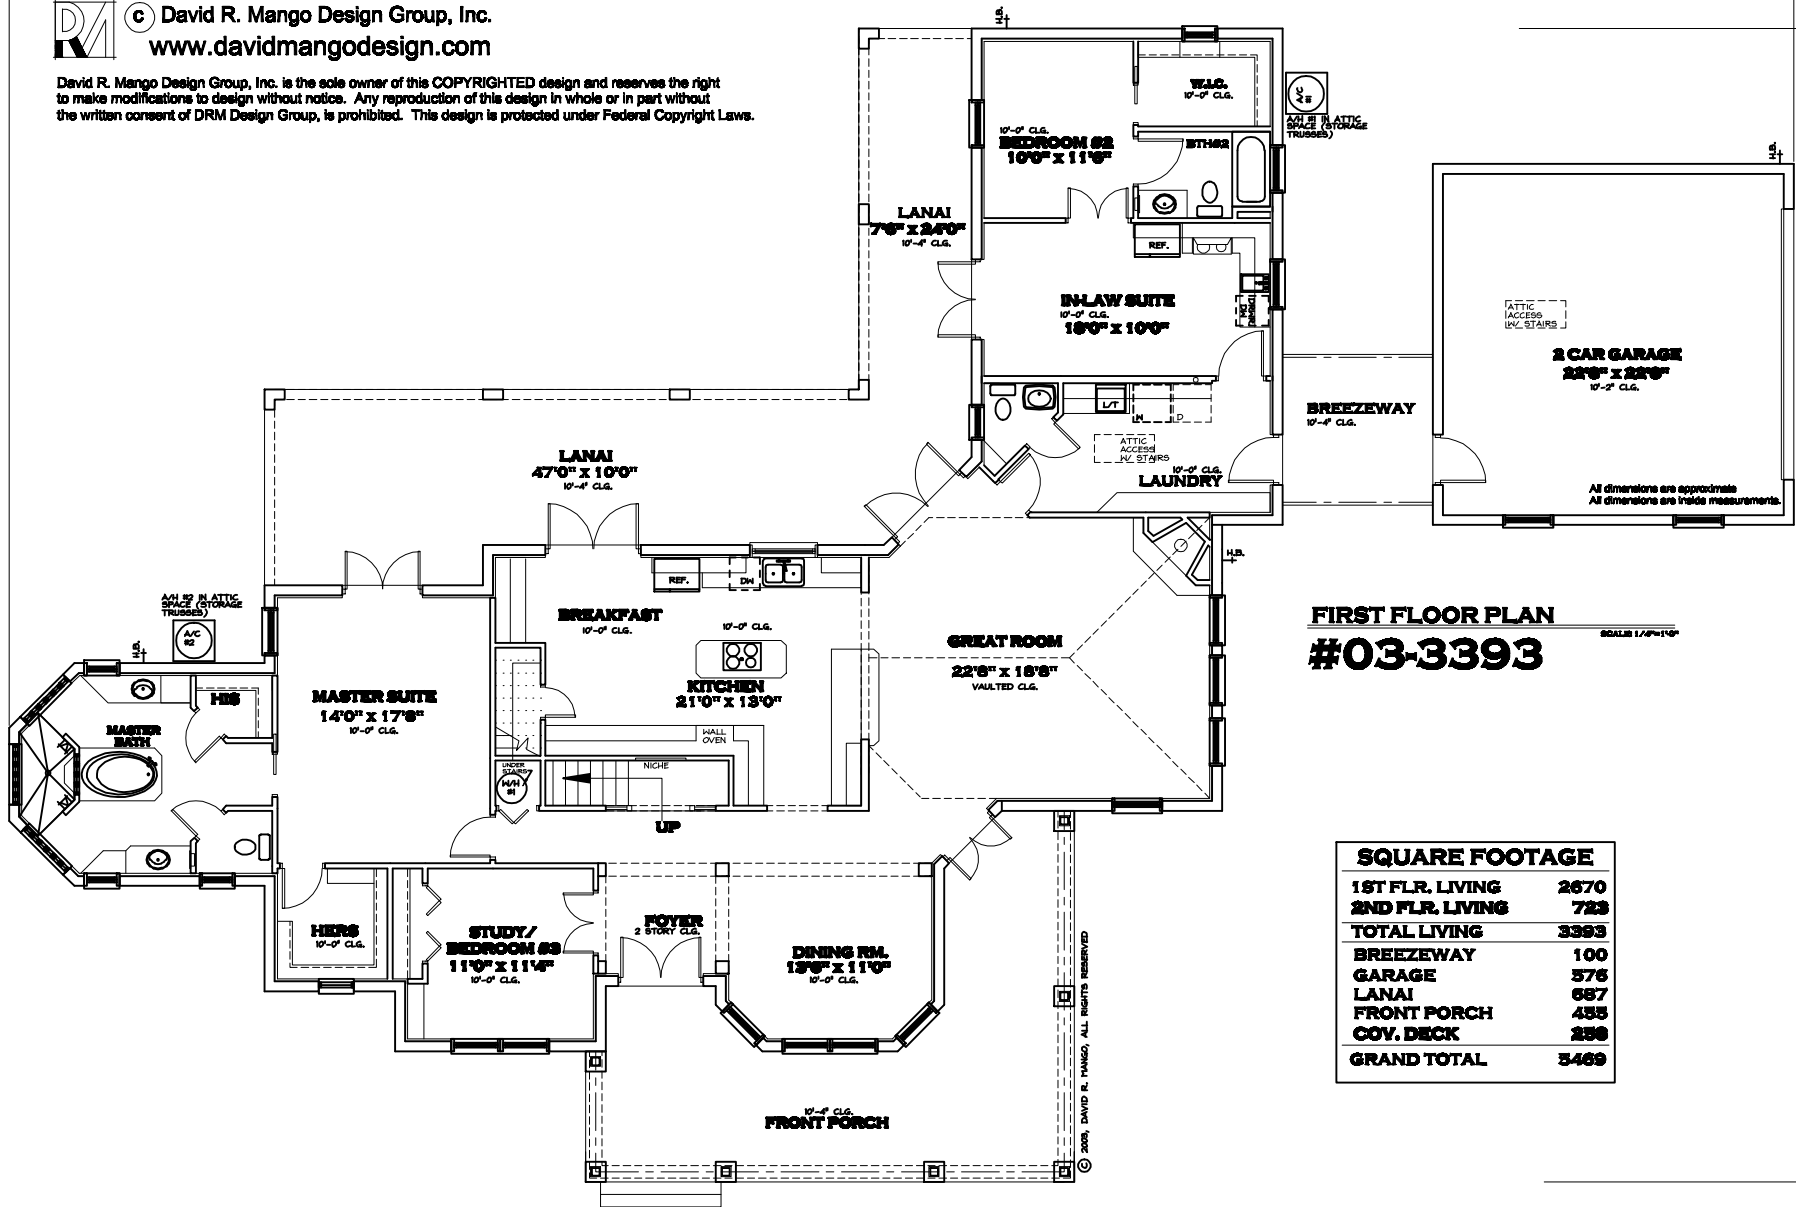

FIRST FLOOR PLAN
#03-3393

SCALE 1/8"=1'-0"

SQUARE FOOTAGE	
1ST FLR. LIVING	2670
2ND FLR. LIVING	723
TOTAL LIVING	3393
BREEZEWAY	100
GARAGE	576
LANAI	687
FRONT PORCH	433
COV. DECK	288
GRAND TOTAL	5469

© 2009, DAVID R. MANGO, ALL RIGHTS RESERVED

16'-8"