


Plan # 02-1388/1590/1618

ALTERNATE ELEVATIONS

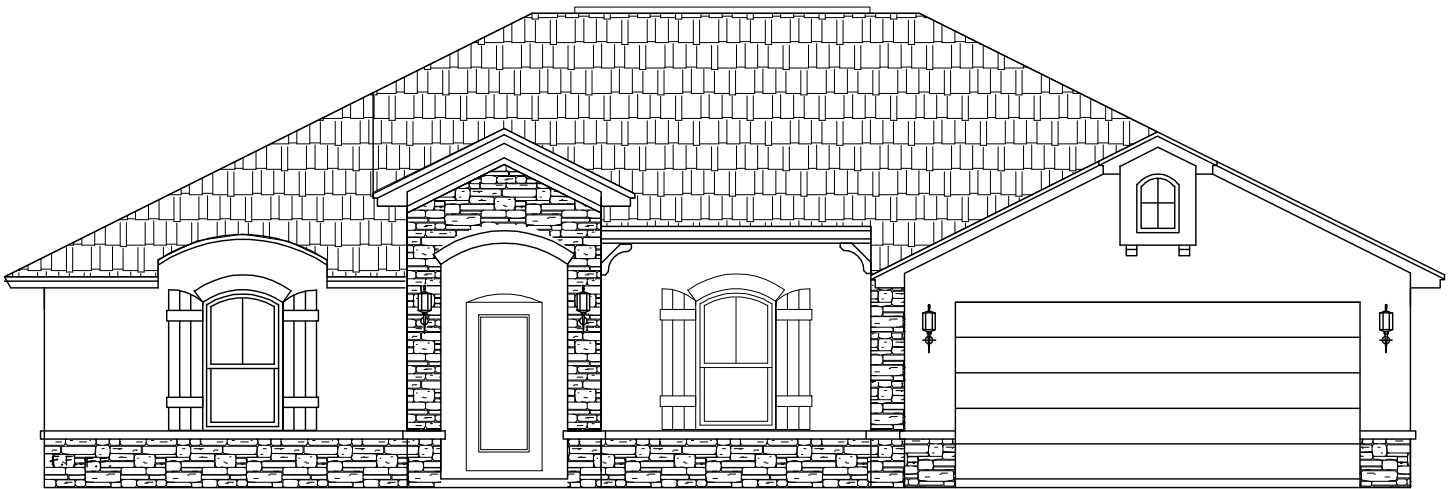

© 2006, DAVID R. MANGO DESIGN GROUP, INC.
ALL RIGHTS RESERVED



© 2006, DAVID R. MANGO DESIGN GROUP, INC.
ALL RIGHTS RESERVED



© David R. Mango Design Group, Inc.
www.davidmangodesign.com

David R. Mango Design Group, Inc. reserves the right to make modifications to design without notice.