


FRONT ELEVATION

# Plan # 99-1800

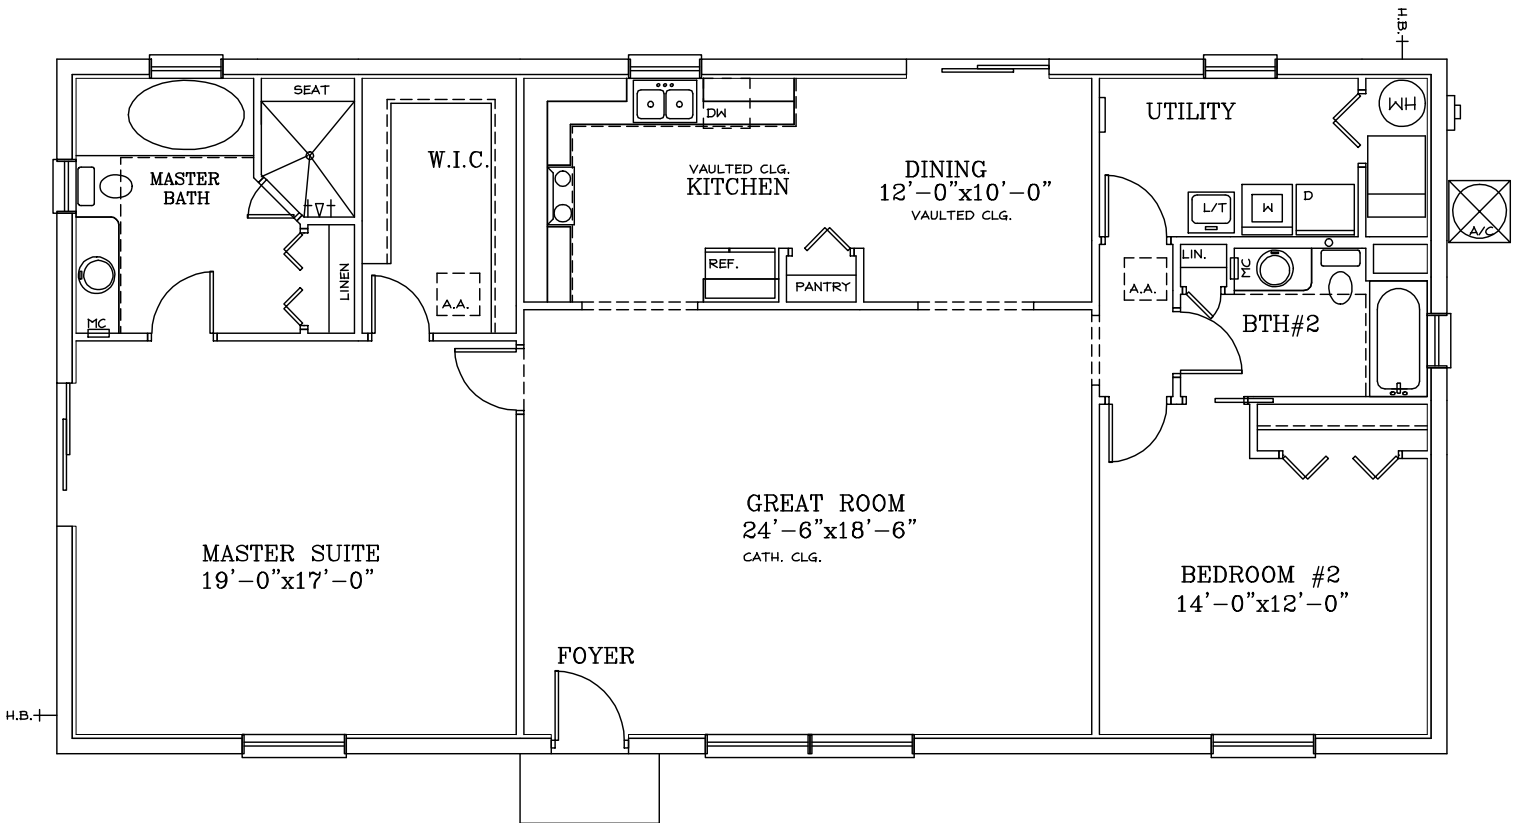

© David R. Mango Design Group, Inc.  
[www.davidmangodesign.com](http://www.davidmangodesign.com)

David R. Mango Design Group, Inc. reserves the right to make modifications to design without notice.