




FRONT ELEVATION

Plan # 02-1893

LIVING	1893
GARAGE	576
LANAI	320
COV. ENTRY	120
BREEZEWAY	192
TOTAL	3101

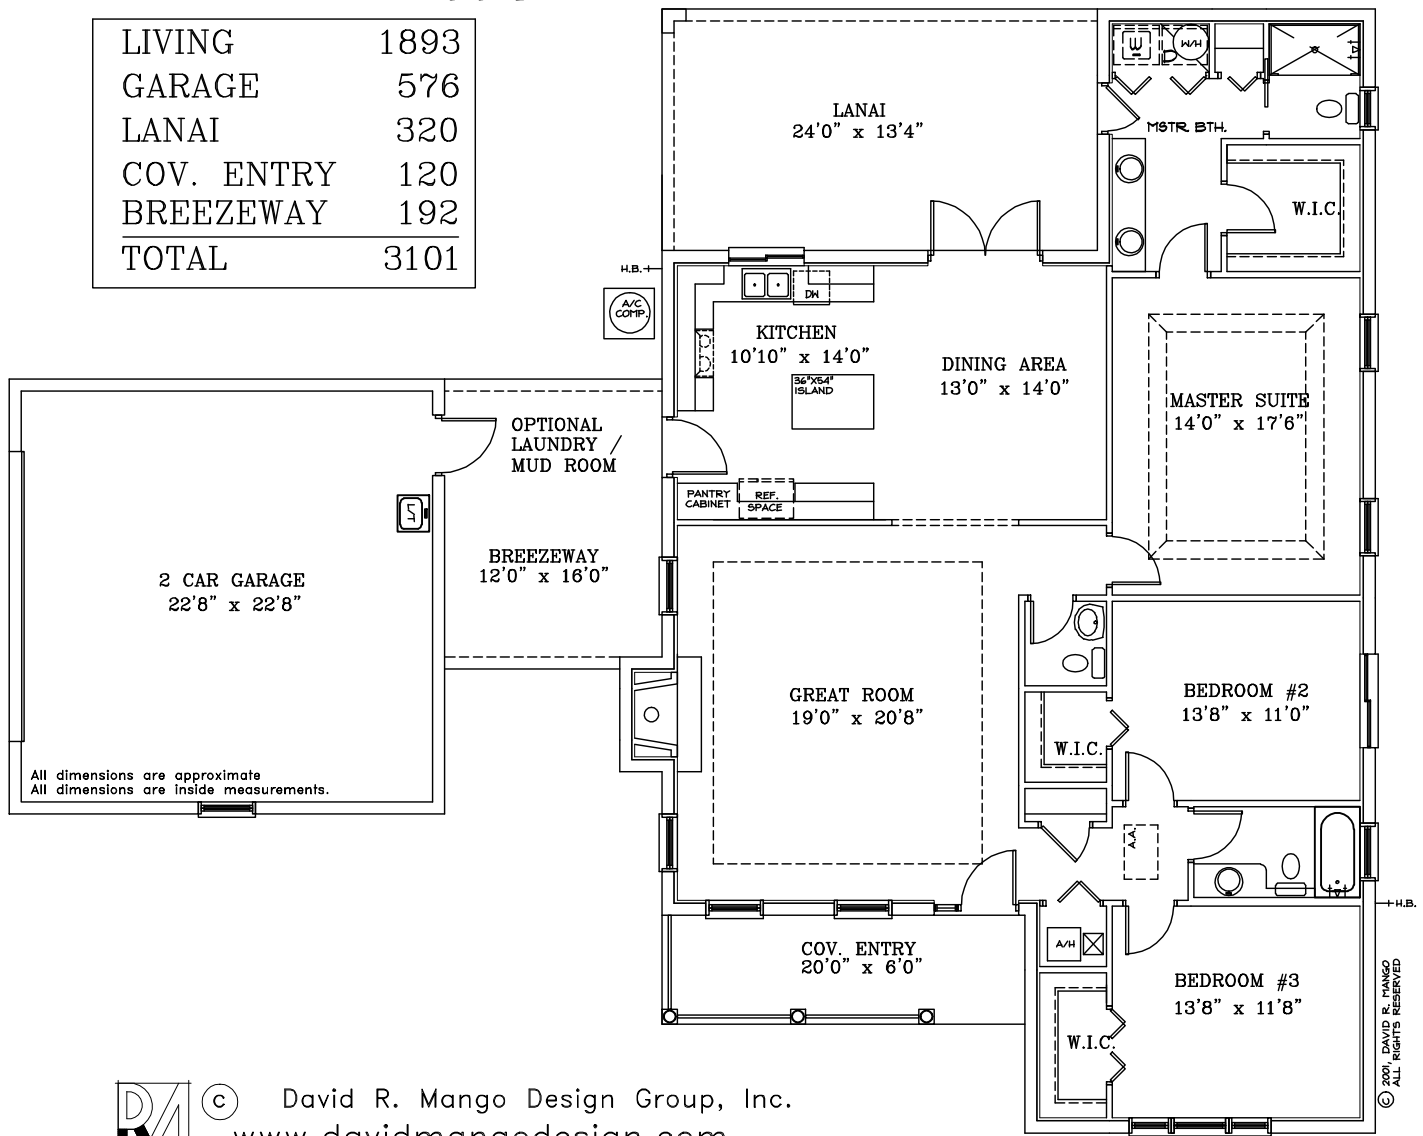

 © David R. Mango Design Group, Inc.
www.davidmangodesign.com

David R. Mango Design Group, Inc. is the sole owner of this COPYRIGHTED design and reserves the right to make modifications to design without notice. Any reproduction of this design in whole or in part without the written consent of DRM Design Group, is prohibited. This design is protected under Federal Copyright Laws.